


SURVEYOR'S CERTIFICATE:

I, NATHAN PAUL KEER, R.P.L.S. NO. 0034, DO HEREBY CERTIFY THAT THIS SURVEY SUBSTANTIALLY COMPLIES WITH THE CURRENT TEXAS SOCIETY OF PROFESSIONAL SURVEYORS' MANUAL OF PRACTICE REQUIREMENTS FOR A CATEGORY 1A, COMBINATION 3, LAND TITLE SURVEY AS MADE ON THE GROUND UNDER MY SUPERVISION.

Nathan Paul Keer
NATHAN PAUL KEER
REGISTERED PROFESSIONAL
LAND SURVEYOR NO. 0034



SCALE: 1" = 200'

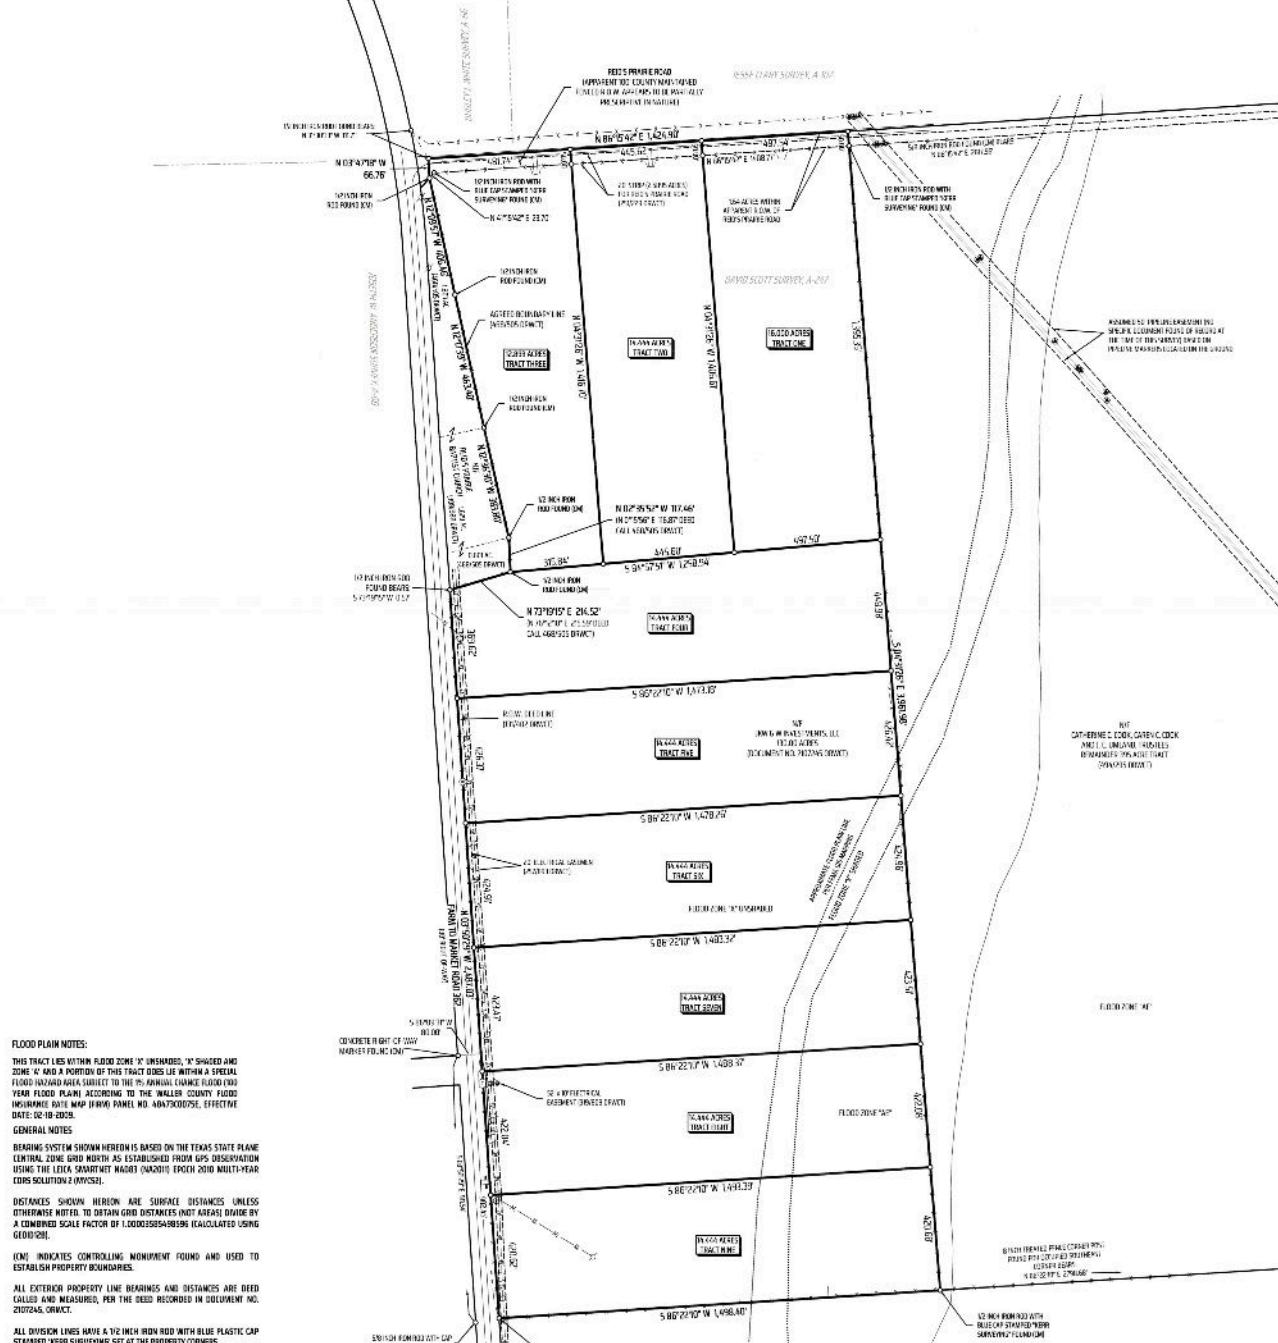

FLOOD PLAIN NOTES:

THIS TRACT LIES WITHIN FLOOD ZONE "X" UNSHADED, "X" SHADED AND ZONE "A" AND A PORTION OF THIS TRACT DOES LIE WITHIN A SPECIAL FLOOD HAZARD AREA SUBJECT TO THE 1% ANNUAL CHANCE FLOOD (100 YEAR FLOOD PLAIN) ACCORDING TO THE WALLER COUNTY FLOOD INSURANCE RATE MAP (HAIH) PANEL NO. 4847000705E, EFFECTIVE DATE: 02-18-2024.

GENERAL NOTES:

BEARING SYSTEM SHOWN HEREON IS BASED ON THE TEXAS STATE PLANE CENTRAL ZONE GRID NORTH AS ESTABLISHED FROM GPS OBSERVATION USING THE LEICA SMARTNET MANGO (04/2010) FROM 2000 NAUTY-YEAR CORS SOLUTION (1) (P050).

DISTANCES SHOWN HEREON ARE SURFACE DISTANCES UNLESS OTHERWISE NOTED. TO OBTAIN GRID DISTANCES (NOT KEER) DIVIDE BY A COMBINED SCALE FACTOR OF 1.000255481996 (CALCULATED USING GEOID20).

(CM) INDICATES CONTROLLING MONUMENT FOUND AND USED TO ESTABLISH PROPERTY BOUNDARIES.

ALL EXTERIOR PROPERTY LINE BEARINGS AND DISTANCES ARE DEED CALLED AND MEASURED, PER THE DEED RECORDED IN DOCUMENT NO. 2107245, ORWCT.

ALL DIVISION LINES HAVE A 2" WIDE RED BOND WITH BLUE PLASTIC CAP STAMPED: KEER SURVEYING SET AT THE PROPERTY CORNERS.

THIS SURVEY PLAT WAS PREPARED TO REFLECT THE TITLE COMMITMENT PREPARED BY UNDERSTY, TITLE COMPANY, OF NO. 2202000000, EFFECTIVE DATED: APRIL 10TH, 2022, ITEMS LISTED ON SCHEDULE B ARE ADDRESSED AS FOLLOWS:

- 150' BURNETT PIPELINE EASEMENT TO HUMBLE PIPELINE COMPANY IN VOLUME 46, PAGE 54, ORWCT, DOES APPLY TO THIS TRACT.
- 10' RIGHT OF WAY TO THE STATE OF TEXAS RECORDED IN VOLUME 101, PAGE 402, ORWCT, DOES APPLY TO THIS TRACT, DEED LINE IS SHOWN HEREON.
- 10' PIPELINE EASEMENT TO HUMBLE PIPELINE COMPANY IN VOLUME 80, PAGE 316, ORWCT, DOES NOT CROSS THIS TRACT.
- 10' 20' WIDE ELECTRIC EASEMENT TO SAN BERNARD ELECTRIC COOPERATIVE, INC. IN VOLUME 257, PAGE 893, ORWCT, DOES APPLY TO THIS TRACT, AS SHOWN HEREON.
- 10' 10' WIDE ELECTRIC EASEMENT TO SAN BERNARD ELECTRIC COOPERATIVE, INC. IN VOLUME 319, PAGE 803, ORWCT, DOES APPLY AND IS SHOWN HEREON.
- 10' BOUNDARY LINE AGREEMENT IN VOLUME 463, PAGE 505, ORWCT, DOES APPLY TO THE COMMON LINE OF THIS TRACT AND THE ADJOINING CHICKEN TRACT AS SHOWN HEREON.
- ALL OTHER ITEMS ARE NOT SURVEY ITEMS AND/OR ARE NOT ADDRESSED BY THIS PLAT.

ORIGINAL SURVEY LINES SHOWN HEREON (IF ANY) ARE BASED ON RAILROAD COMMISSION GIS DATA, ARE APPROXIMATED ONLY AND WERE NOT LOCATED ON THE GROUND. THIS SURVEYOR DID NOT DETERMINE THE EXISTENCE OF ANY VACANCY, EXCESS, OR SHORTAGE OF AREA IN ANY OF THE ORIGINAL GRANTS SHOWN HEREON.

THIS PLAT WAS PREPARED IN CONJUNCTION WITH A FIELD NOTES DESCRIPTION (NOTES AND BOUNDS). THE PLAT AND FIELD NOTES ARE INTENDED TO BE ONE INSTRUMENT TOGETHER.

- LEGEND:**
- ORWCT - DEED RECORDS OF WALLER COUNTY, TEXAS
 - ORWCT - OFFICIAL RECORDS OF WALLER COUNTY, TEXAS
 - 1224568 - VOLUME AND PAGE FROM PUBLIC COUNTY RECORDS
 - NY - NOW OR FORMERLY
 - (1) - RECORD INFORMATION
 - AERIAL ELECTRIC LINES
 - SHADED WITH TONNE
 - UTILITY POLE
 - CITY WIRE
 - PIPE LINE MARKER
 - (1) TELEPHONE PILE/STAKE
 - FENCE OR PILE MARKER

LAND TITLE SURVEY PLAT OF A 15.000 ACRE TRACT (TRACT ONE) 14.444 ACRE TRACT (TRACT TWO) 12.893 ACRE TRACT (TRACT THREE) 14.444 ACRE TRACT (TRACT FOUR) 14.444 ACRE TRACT (TRACT FIVE) 14.444 ACRE TRACT (TRACT SIX) 14.444 ACRE TRACT (TRACT SEVEN) 14.444 ACRE TRACT (TRACT EIGHT) 14.444 ACRE TRACT (TRACT NINE) ALL BEING PART OF A 130.00 ACRE TRACT IN DOCUMENT NO. 2107245, ORWCT DAVID SCOTT SURVEY, ABSTRACT 247 WALLER COUNTY, TEXAS

SCALE: 1" = 200 FEET
 SURVEY DATE: 05-04-2022 (PLAT DATE: 05-25-2022)
 JOB NUMBER: 22-343 (LAD NAME: 22-343)
 POINT FILE: 22-343 (JOB#)
 DRAWN BY: KJL (CHECKED BY: NPK)

PREPARED BY: KEER SURVEYING, LLC
 TUBESVILLE, TEXAS
 409 N. TEXAS AVENUE, BRYAN, TEXAS 77803
 PHONE: (979) 268-3985
 SURVEYS@KEERSURVEYING.NET | KEERLANDSURVEYING.COM

KEER SURVEYING

"When one person stands to gain over another, the facts must be uncovered"